

Concept Design Issue 1 PROPOSED FUTURE DEVELOPMENT 96 MAICH ROAD, MANUREWA, AUCKLAND

SK ARCHITECTURAL DESIGNS LTD


Unit 9
 507 Great South Road
 PO Box 22781
 Otahuhu 1062
 New Zealand

09 - 276 4076

021 747 781

info@skdesigns.nz

www.skdesigns.nz

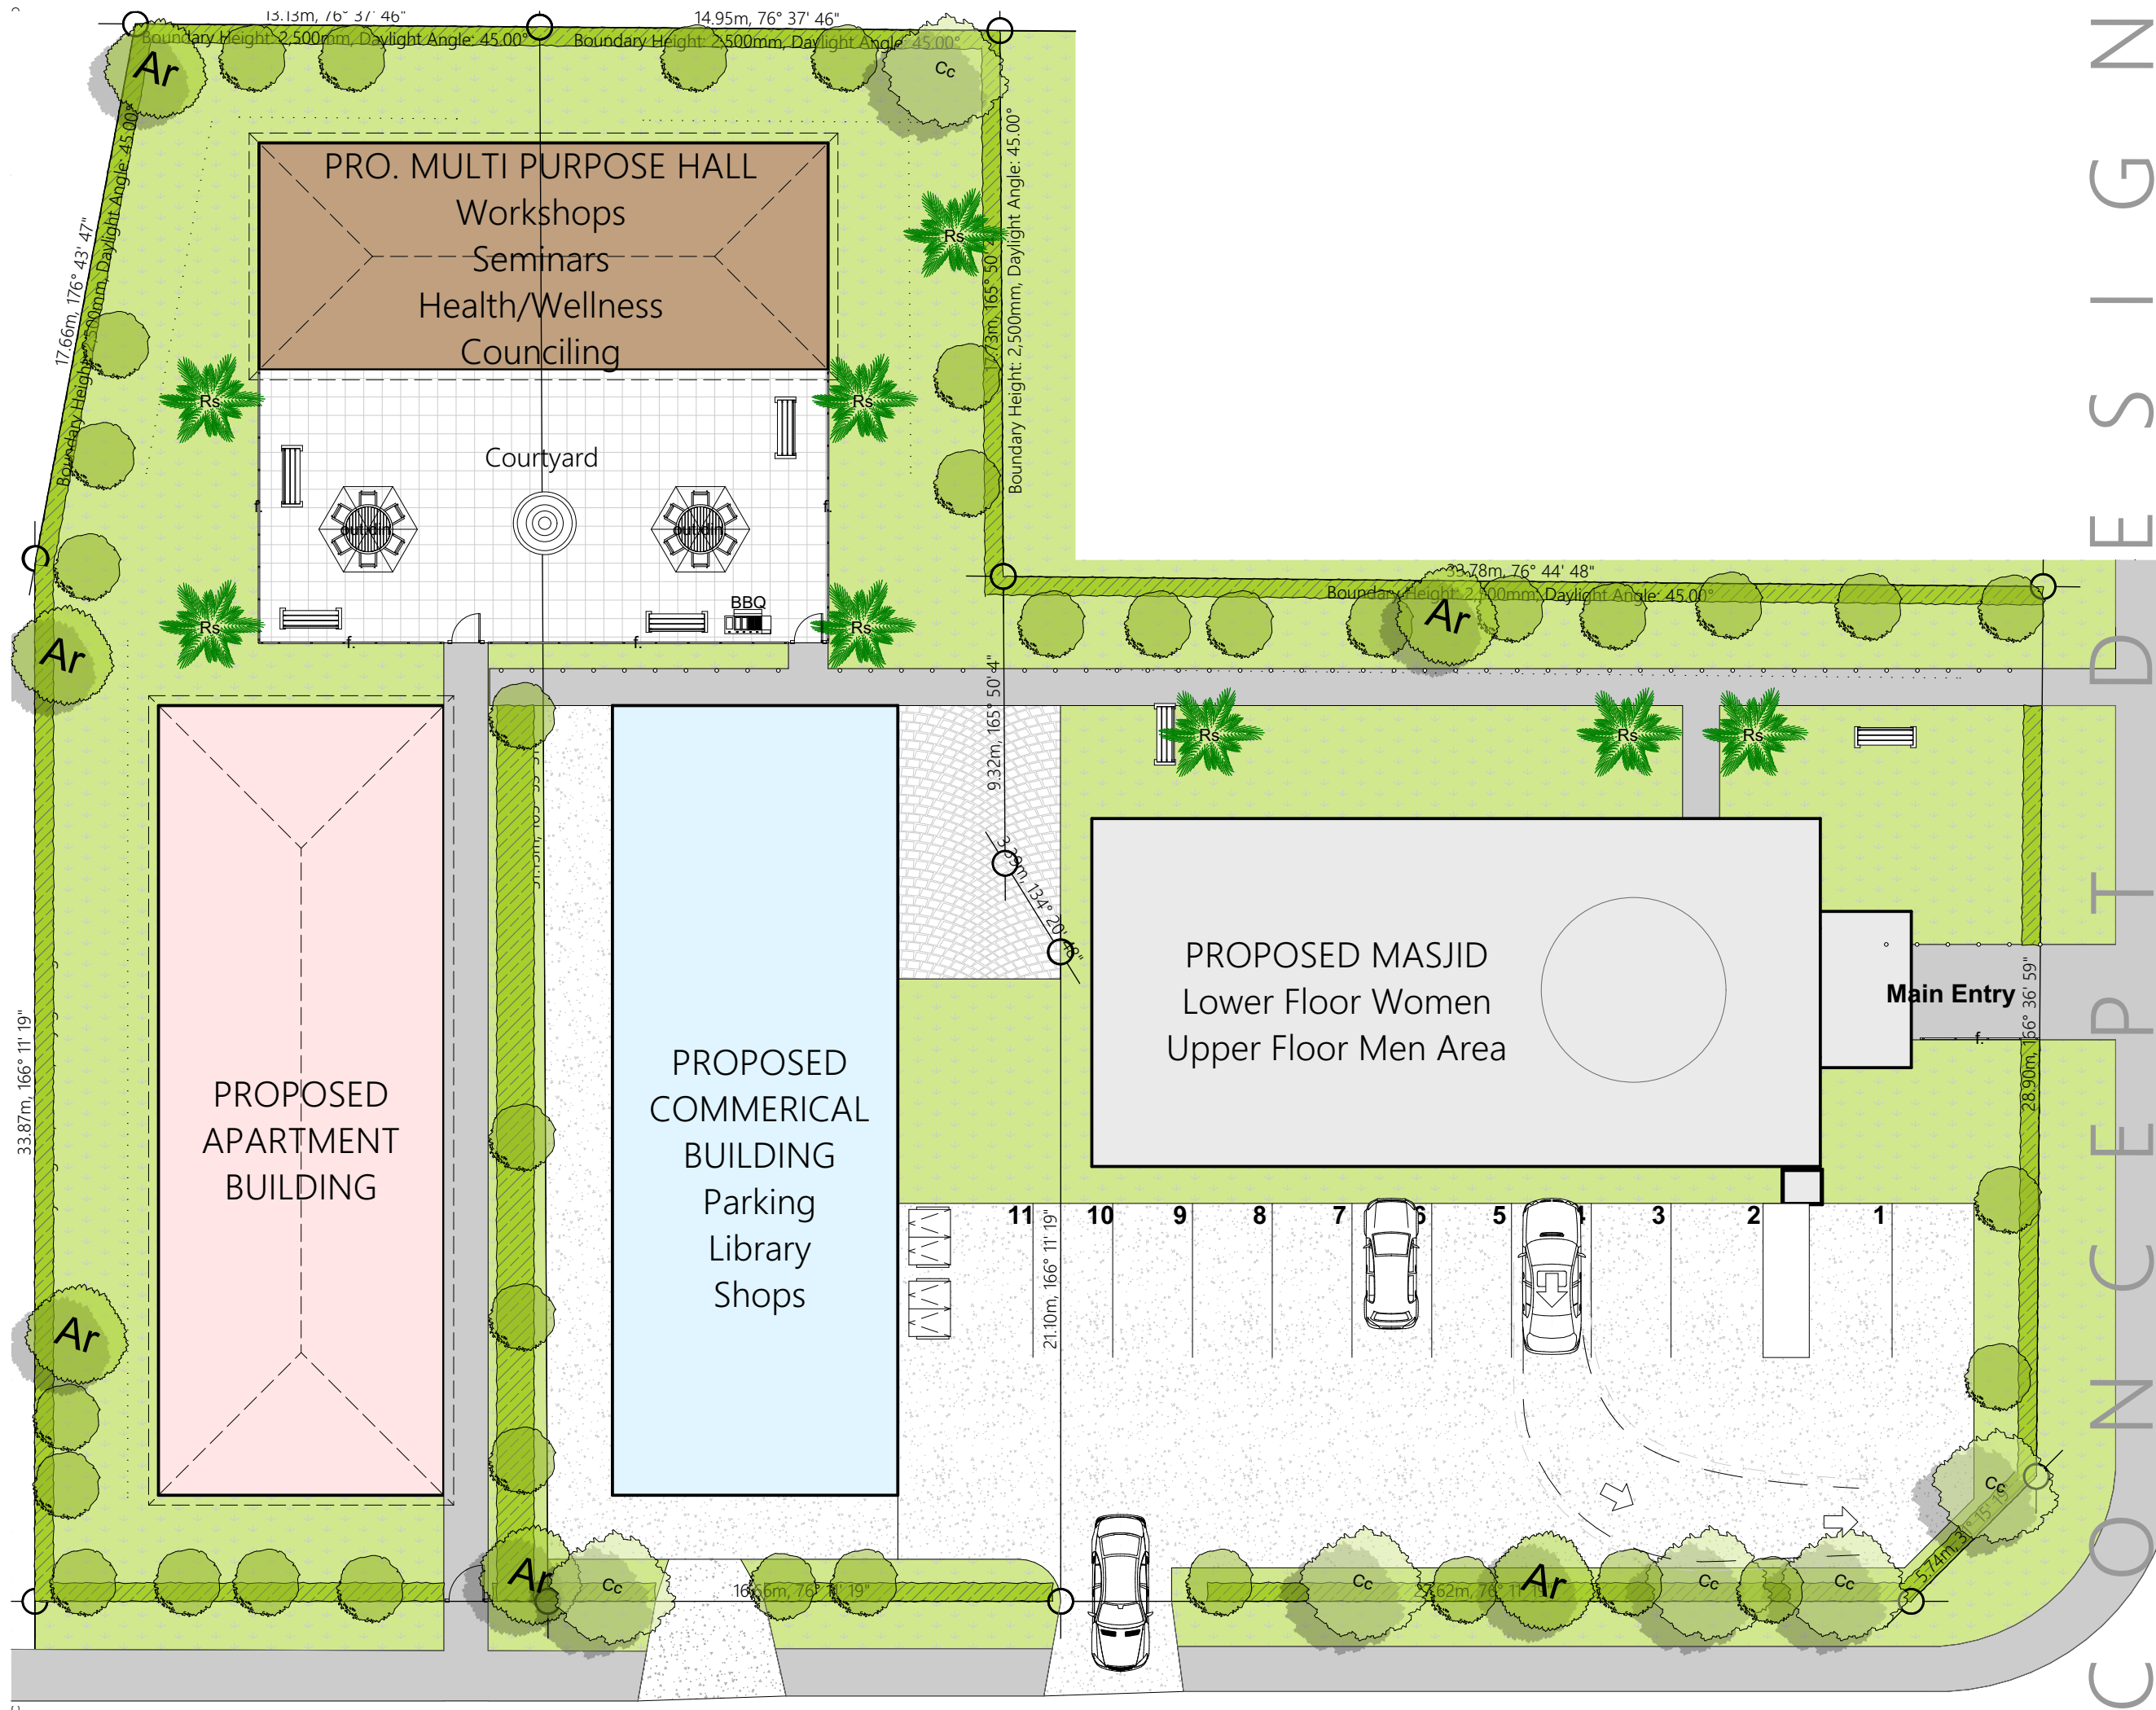

DESIGN CONCEPT



ARCHITECTURALDESIGNS
BRINGING IDEAS TO LIFE

09 - 276 4076
021 747 781
info@skdesigns.nz
www.skdesigns.nz



MASJID AYESHA

PROPOSED FUTURE DEVELOPMENT

96 MAICH ROAD
MANUREWA
AUCKLAND 2102

Site Master Plan

Concept Design Issue 1

BY	REVISIONS	DATE

Scale: As Noted
 Date: 19/06/2019
 Job No: 098
 Drawn: A.M.
 Checked: S.K.
 SHEET NO. REVISION

A02.1





09 - 276 4076
021 747 781
info@skdesigns.nz
www.skdesigns.nz



MASJID AYESHA

PROPOSED FUTURE DEVELOPMENT

96 MAICH ROAD
MANUREWA
AUCKLAND 2102

Perspective

Concept Design Issue 1

BY	REVISIONS	DATE

Scale:	As Noted
Date:	19/06/2019
Job No:	098
Drawn:	A.M
Checked:	S.K
SHEET NO.	REVISION

A02.2





N
E
S
I
G
N
I
N
G
D
E
S
I
G
N
I
N
G
C
O
N
C
E
P
T
D
E
S
I
G
N
I
N
G



09 - 276 4076
021 747 781
info@skdesigns.nz
www.skdesigns.nz



MASJID AYESHA

PROPOSED FUTURE DEVELOPMENT

96 MAICH ROAD
MANUREWA
AUCKLAND 2102

Perspective

Concept Design Issue 1

BY	REVISIONS	DATE

Scale: As Noted
Date: 19/06/2019
Job No: 098
Drawn: A.M
Checked: S.K
SHEET NO. REVISION

A02.3





CONCEPT DESIGN



09 - 276 4076
021 747 781
info@skdesigns.nz
www.skdesigns.nz



MASJID AYESHA

PROPOSED FUTURE DEVELOPMENT

96 MAICH ROAD
MANUREWA
AUCKLAND 2102

Perspective

Concept Design Issue 1

BY	REVISIONS	DATE

Scale:	As Noted
Date:	19/06/2019
Job No:	098
Drawn:	A.M
Checked:	S.K
SHEET NO.	REVISION

A02.4





CONCEPT DESIGN



09 - 276 4076
021 747 781
info@skdesigns.nz
www.skdesigns.nz



MASJID AYESHA

PROPOSED FUTURE DEVELOPMENT

96 MAICH ROAD
MANUREWA
AUCKLAND 2102

Perspective

Concept Design Issue 1

BY	REVISIONS	DATE

Scale: As Noted
Date: 19/06/2019
Job No: 098
Drawn: A.M
Checked: S.K
SHEET NO. REVISION

A02.5